




Shaft Section

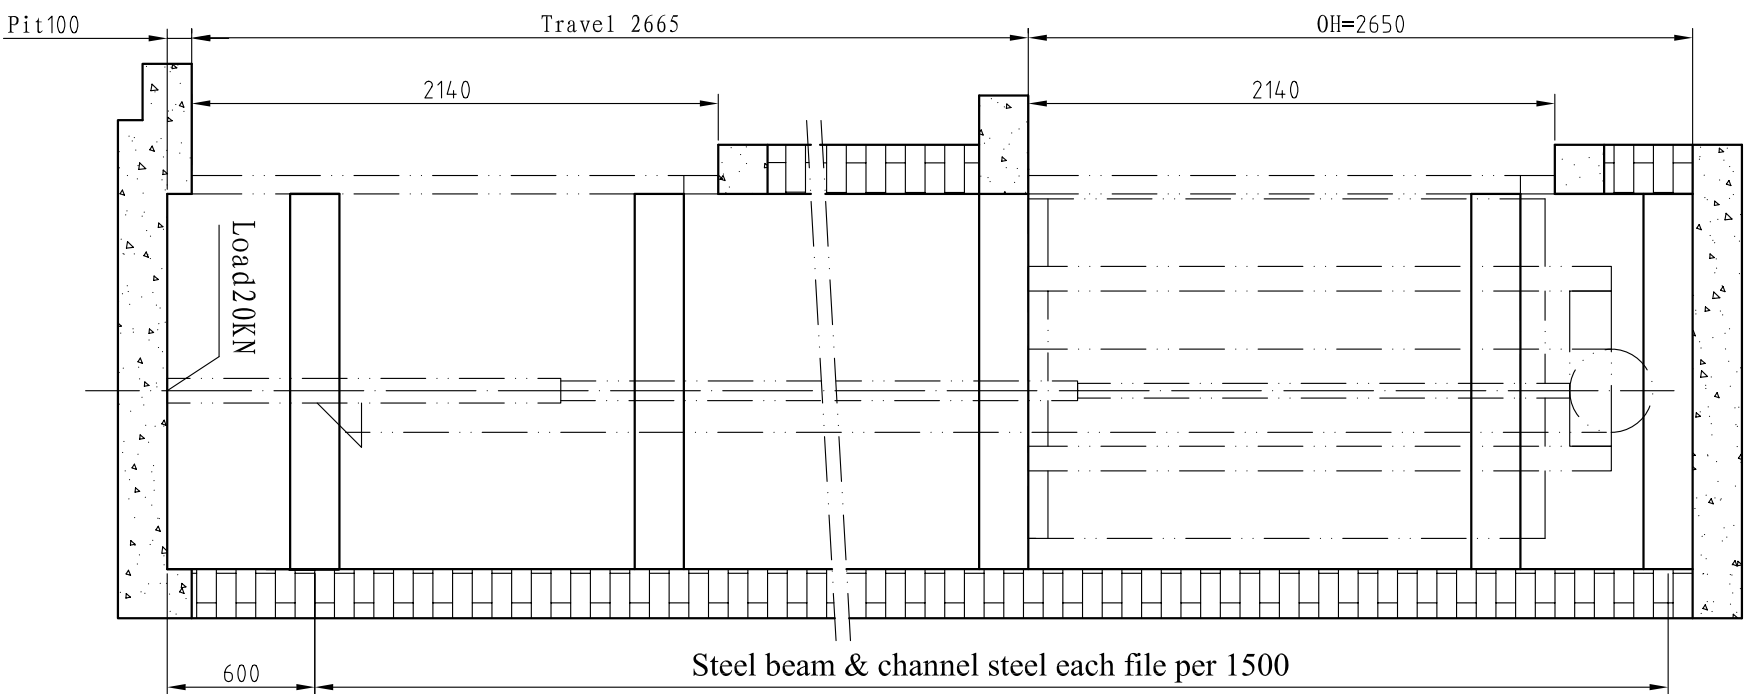

Shaft Plan
1:30

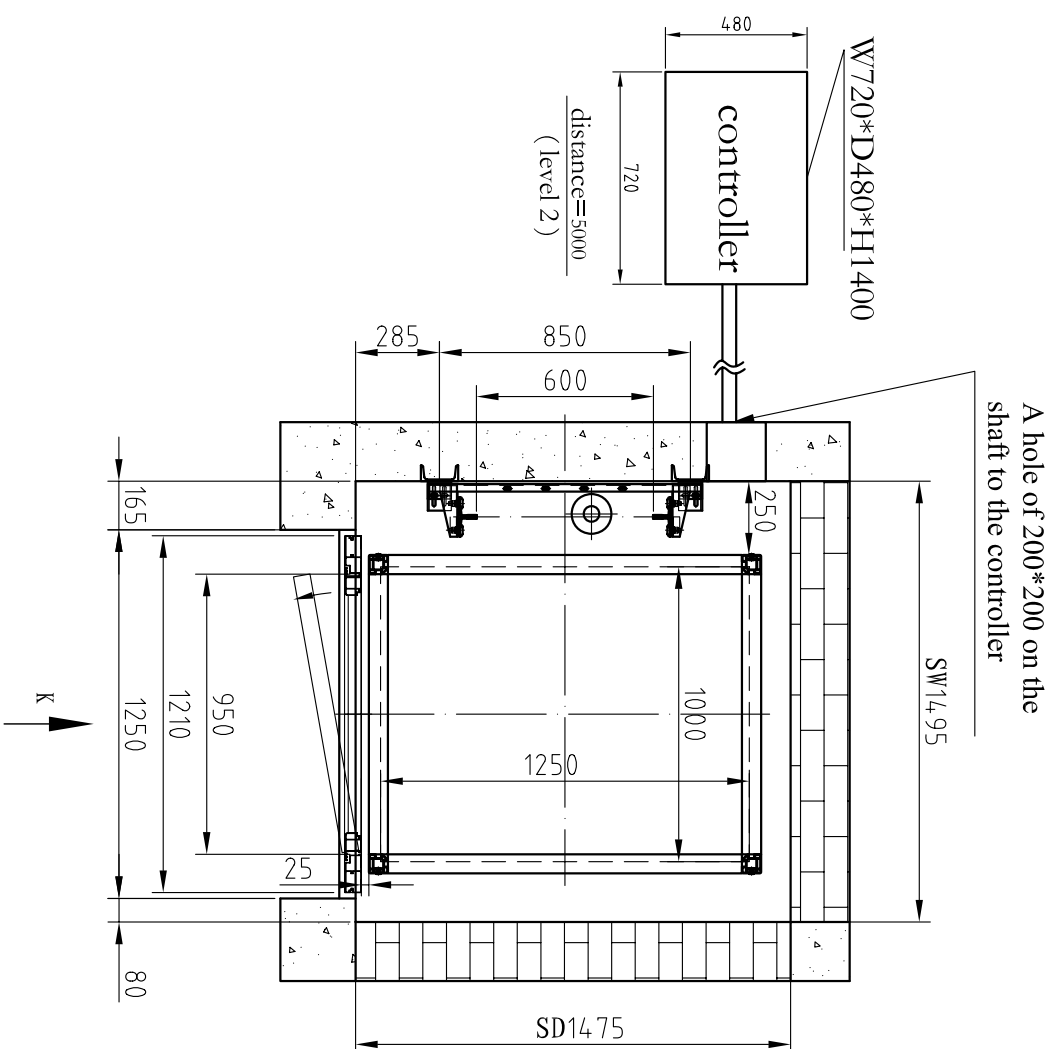

Sketch for landing door assembly
1:8

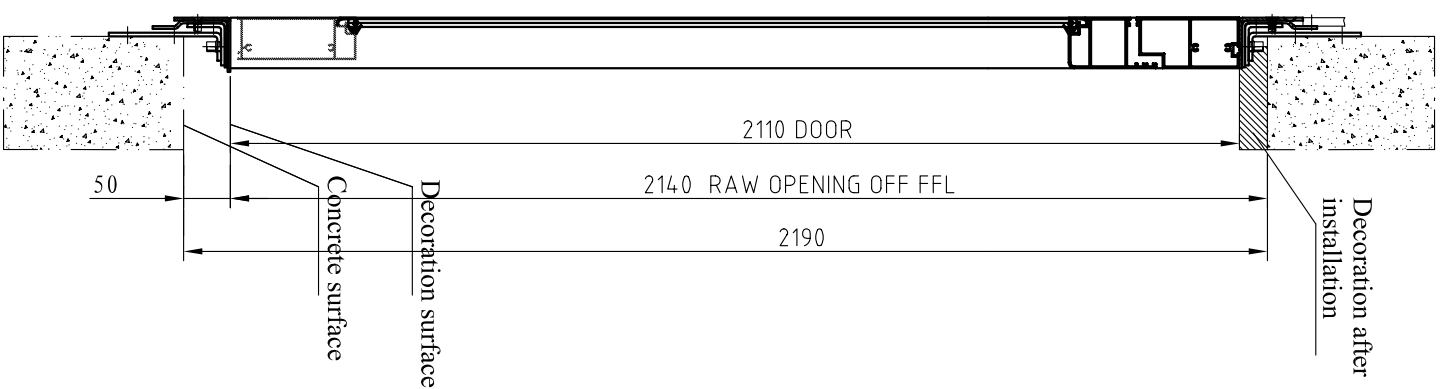

Main Parameters

Type	TJY250	
Structure	Reinforced concrete	
Load	250kg	
Car Size	1000X1250X2000	
Door	Car door	Without
	Hall door	Swing
Ratio	Side acting 2:1	
Speed	0.25m/s	
Output	2.9KW	
Power Pact	Drive	240V 1 phase
	Light	240V 1 phase
		50Hz 30A


SHOW ROOM:

NSW:
1 / 75 Corish Circle
Eastgardens NSW 2036
T: (02) 9666 3939
F: (02) 9666 3949

VIC:
1/1 Belgium Ave
Richmond, 3121
T: (03) 9421 4222
F: (03) 9421 4333

QLD:
Home Ideas Centre, 66 Merivale St.
South Bank, Brisbane
T: (07) 3014 0633
WA:
Home Base Expo, 55 Salvado Rd.
Subiaco, Perth
T: (08) 9460 0666
Toll Free: 1800 440 714
www.lifishop.com.au

OH	2650
1	2665
floor height	

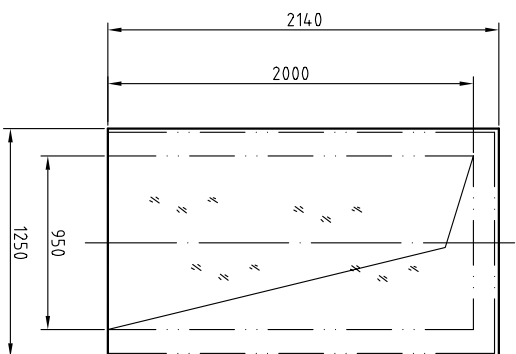

Drawing No.	D1104098B	Controller position	<input type="checkbox"/> Close <input type="checkbox"/> Near
Project	85425-35 Esplanade Yeronga	<input type="checkbox"/> L <input type="checkbox"/> R <input type="checkbox"/> B	<input type="checkbox"/> L <input type="checkbox"/> R <input type="checkbox"/> m
Version	2		
Contract No.	L12108DY6012		
Final Drawing		250kg hydraulic homelift	

Confirmed by customer's signature

Design	zhuzhifei	Approve	
Check	gukangming	Date	2011.4.19

