

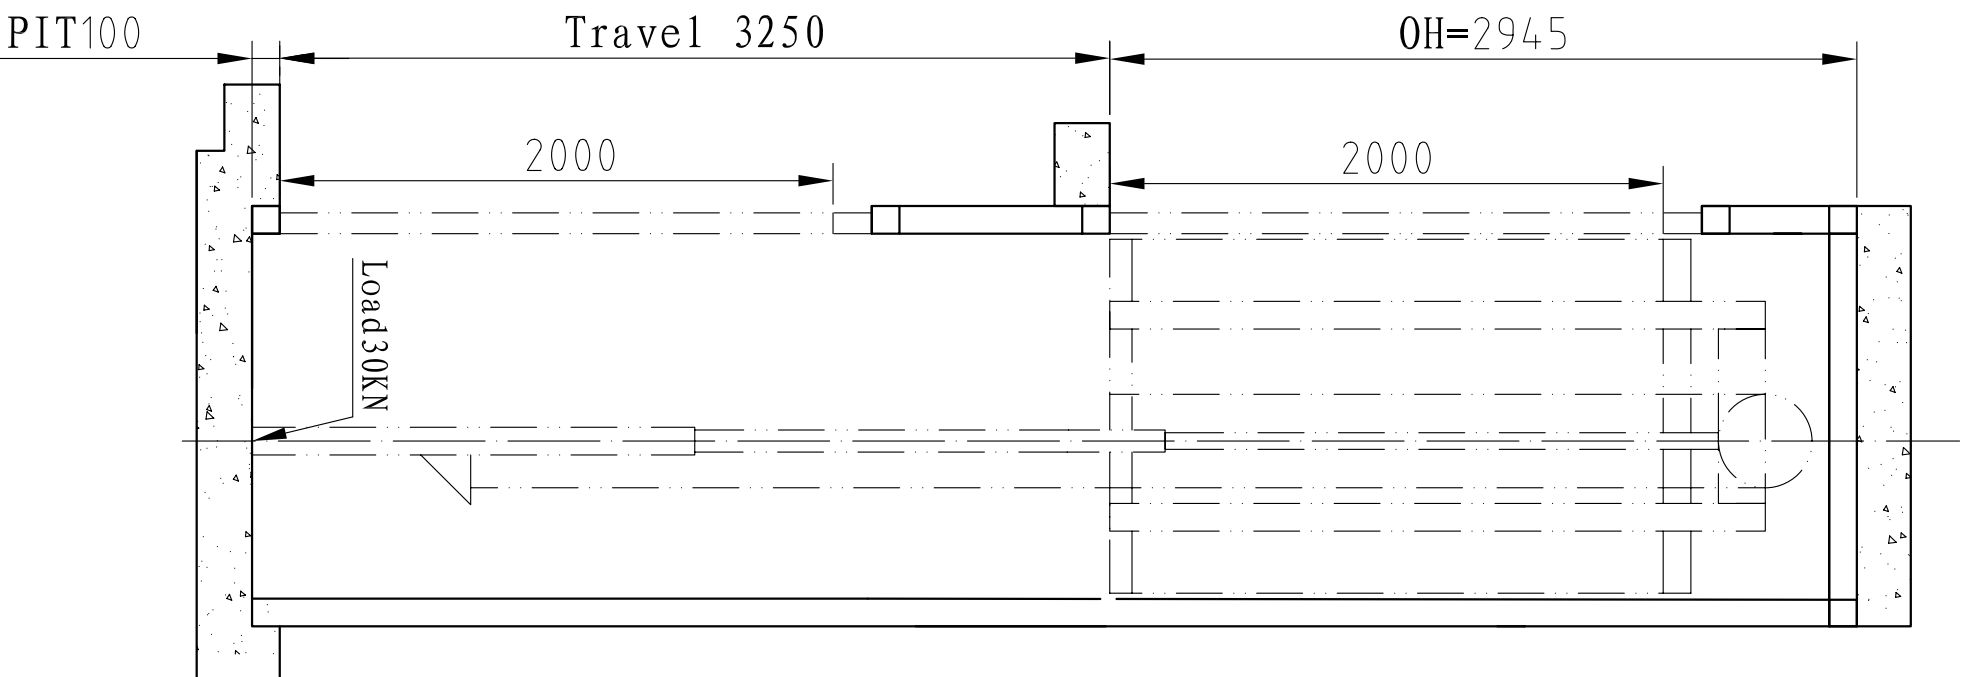



SHAFT SECTION

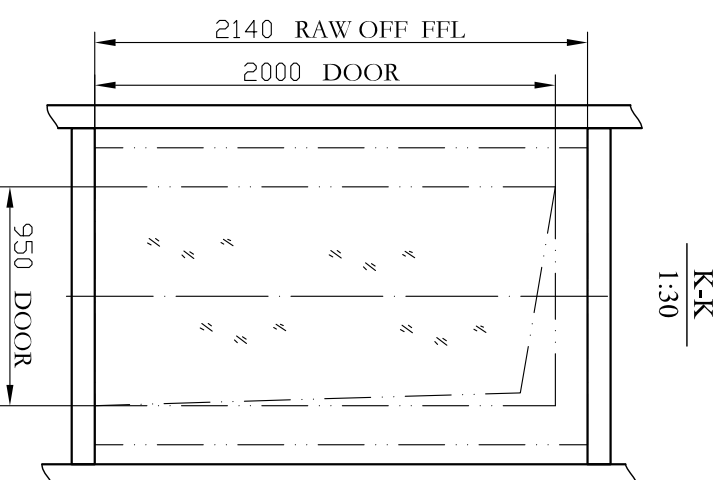

SHAFT PLAN  
1:20

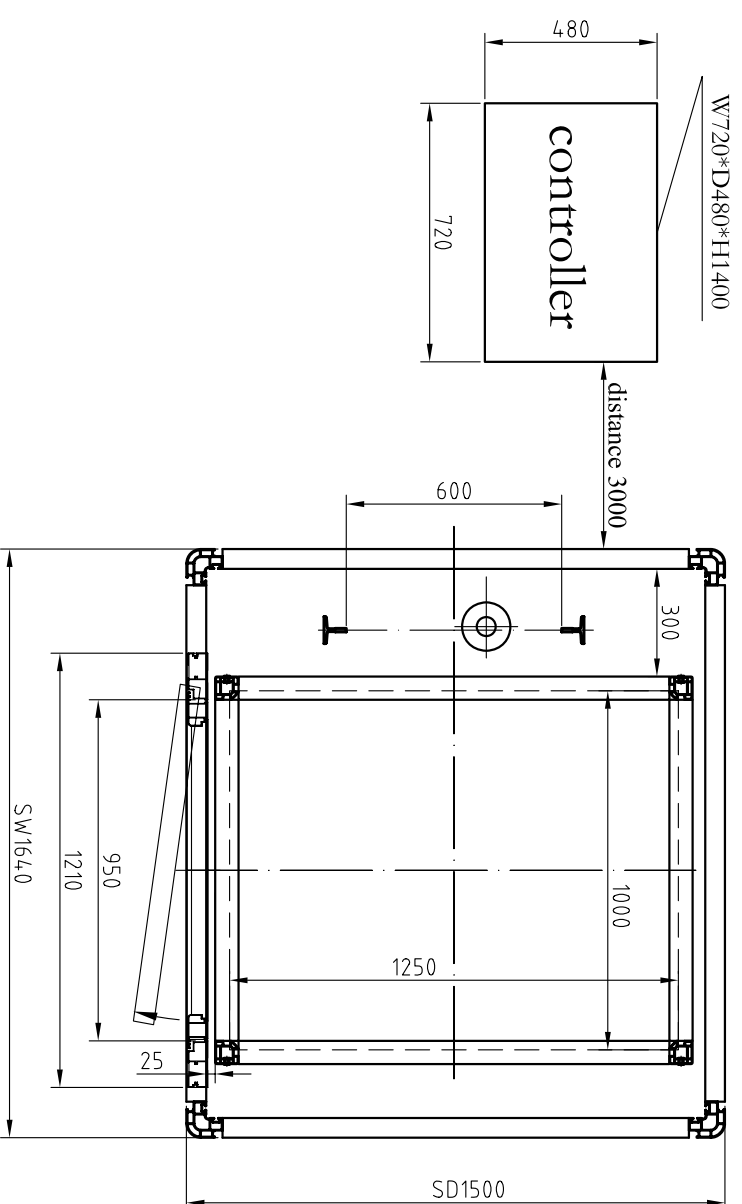

SHAFT PIT AND FLOOR OPENING  
1:40

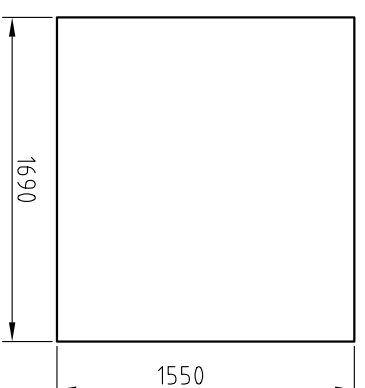

Main Parameters	
Type	TJY-250
Load	250kg
Car Size	1000×1250×2000
Door Size	950×2000
Structure	Al shaft
Door style	Car door Without Hall door Swing
Ratio	Side acting 2:1
Speed	0.25m/s
Output	2.9KW
Power Pact	Drive 240V 1 phase Light 240V 1 phase 50Hz 20A

SHOW ROOM:

NSW:  
1 / 75 Corish Circle  
Eastgardens NSW 2036  
T: (02) 9666 3939  
F: (02) 9666 3949

VIC:  
1/1 Belgium Ave  
Richmond, 3121  
T: (03) 9421 4222  
F: (03) 9421 4333

QLD:  
Home Ideas Centre, 66 Merivale St.  
South Bank, Brisbane  
T: (07) 3014 0633  
W.A:  
Home Base Expo, 55 Salvado Rd.  
Subiaco, Perth  
T: (08) 9460 0666

Toll Free: 1800 440 714  
www.liftshop.com.au

Drawing No.	D1010084B	Controller position	<input type="checkbox"/> Close <input type="checkbox"/> Near
Project	84135- 56 Cranbrook Road, Bellevue Hill	<input type="checkbox"/> L <input type="checkbox"/> R <input type="checkbox"/> B	<input type="checkbox"/> L <input type="checkbox"/> R <input type="checkbox"/> m
Version	2	250kg hydraulic homelift	
Contract No.	K10172DV5098		
Final Drawing			

Confirmed by customer's signature

Design	lizhi feng	Approve	xupeigen
Check		Date	2010.12.10

**LIFTSHOP**  
life with style