


LIMITED MOBILITY • P1 • 1100 x 1450

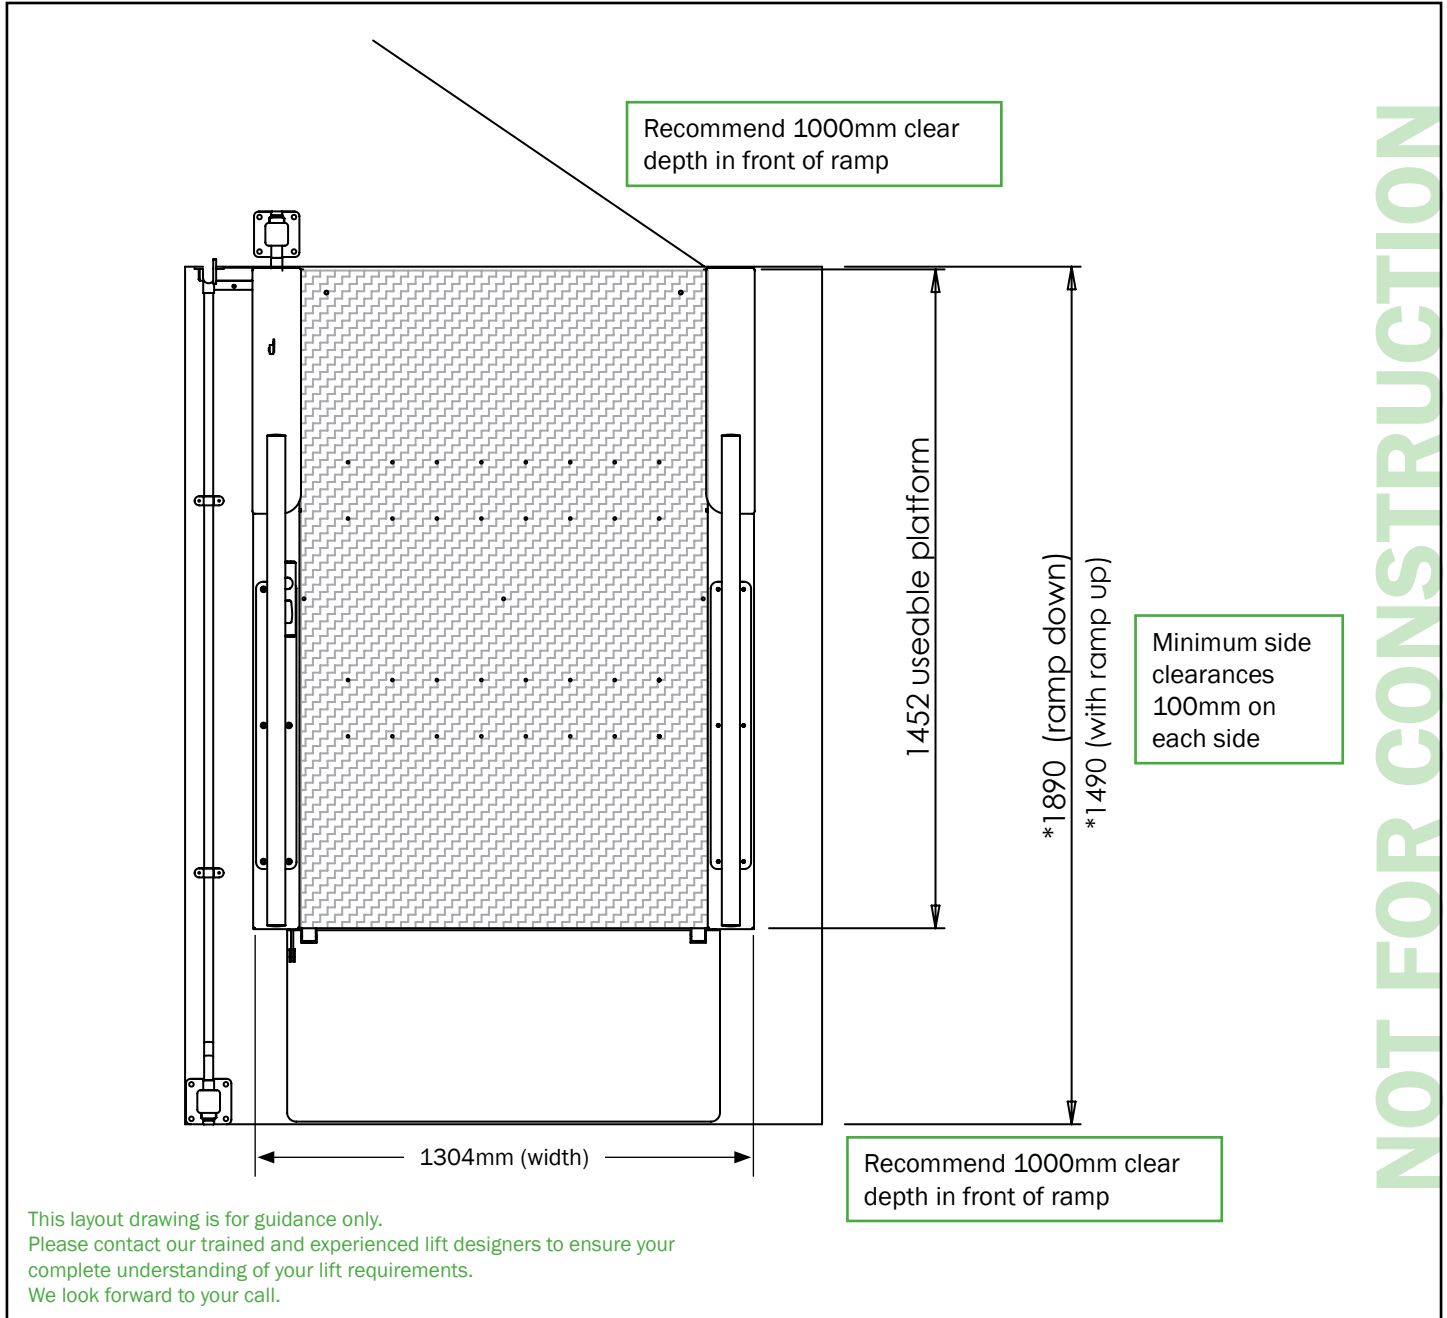

CONSTRUCTION DETAILS

- | | |
|-------------------------|-----------------------------|
| • Construction Material | Site specific |
| • External shaft size | 1340 (w) x 1890 (d) |
| • Running clearance | 100mm required to each side |
| • Pit depth | Not required |
| • Headroom | 2000mm recommended |
| • Motor | Internally fixed |
| • Power supply | Single phase, 240v |

STANDARD SPECIFICATIONS

- | | |
|---------------------|----------------------|
| • Person capacity | 300kg (1-2 persons) |
| • Speed | 20mm/sec |
| • Maximum Travel | 1000mm |
| • Safety Protection | Bellows safety apron |
| • Maximum floors | 2 |
| • Compliance | AS1735.14 |