


Shaft	Masonry / By Others	Ceiling	DBD-20 Polished silver
		Floor	By others
Load Capacity	320kg	Cop	DBK-02 Polished
Speed	0.25m/s		

Car Frame	DBC-09
Left Wall	DBB-16
Right Wall	DBB-16

Landing	W	H	Type	Hinge	Landing Door Decoration				
1st floor	P	750	2000	Standard	Right Axis	Frame	DBC-01	Handle	Close
						Panel	DBM-74	DBL-141	DBQ-02
2nd floor	P	750	2000	Standard	Right Axis	Frame	DBC-01	Handle	Close
						Panel	DBM-74	DBL-141	DBQ-02
3rd floor	P	750	2000	Standard	Left Axis	Frame	DBC-01	Handle	Close
						Panel	DBM-74	DBL-141	DBQ-02
4th floor	P	750	2000	Standard	Left Axis	Frame	DBC-01	Handle	Close
						Panel	DBM-74	DBL-141	DBQ-02

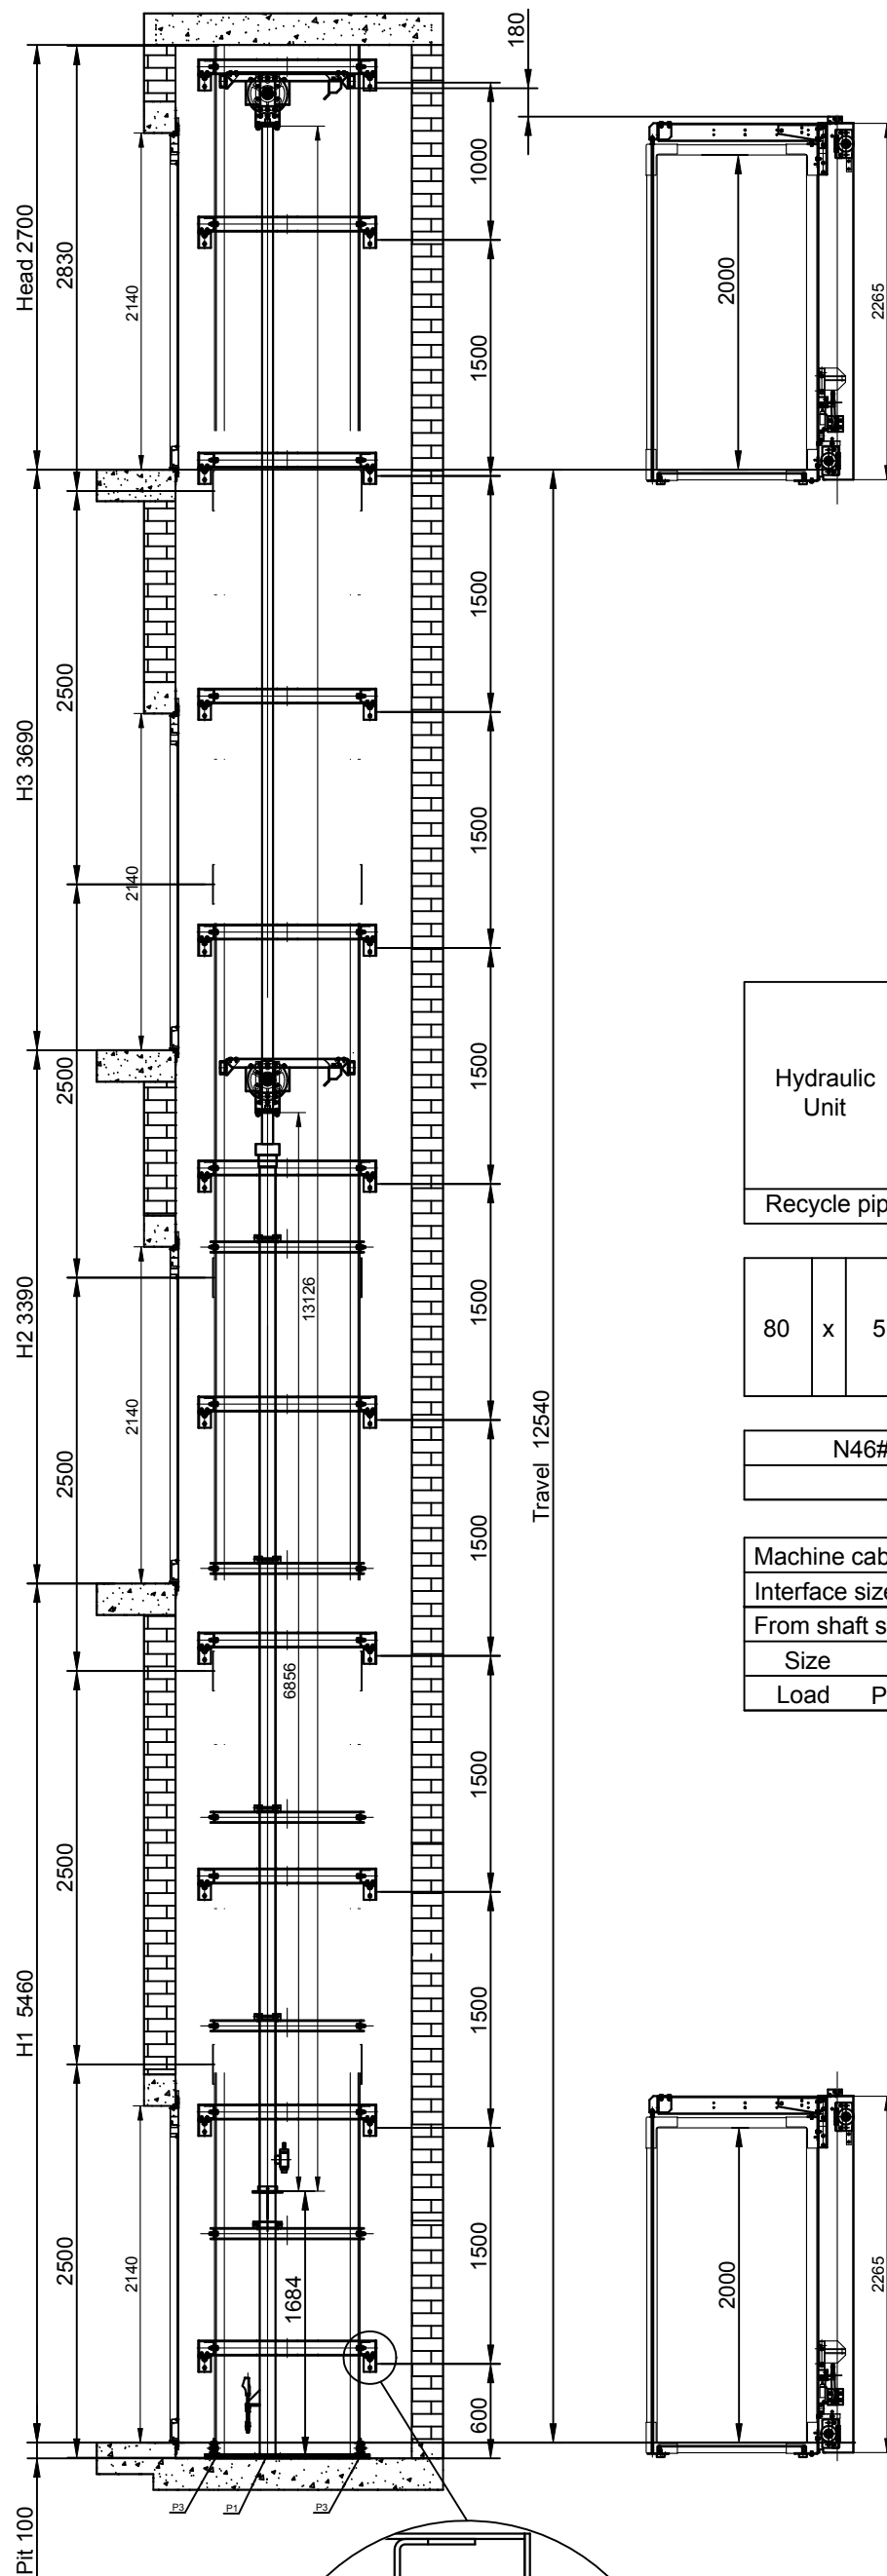

Hydraulic Unit	4 F 4 S 4 D		1	240V,50HZ 30A
	Type	T3010EN		
	Volume	HL		
	Flux	35 l/min		
	Power	2.9 KW		
Recycle pipe	Joint	3/4"	1	

80 x 5	Ram (Silver)	Type:	One stage teles copic		1
		Diameter:	φ =	80 mm	
		Travel:	=	6.5 m	
		Port:	3/4"		

N46#	Hydraulic oil	90 L
Supplied Locally		

Machine cabinet	Level 1	
Interface size	3/4"	Oil pipe length outside of shaft 2 m
From shaft side	Left	Cable length outside of shaft 2 m
Size	720 wide	480 deep 1400 high
Load	P1:11270N P2:7056N P3:10000N P4:2807N	F1:1174N

**SHOW ROOMS:**

NSW:  
1 / 75 Corish Circle  
Eastgardens NSW 2036  
T: (02) 9666 3939  
F: (02) 9666 3949

VIC:  
1/1 Belgium Ave  
Richmond, 3121  
T: (03) 9421 4222  
F: (03) 9421 4333

QLD:  
Home Ideas Centre, 66 Merivale St.  
South Bank, Brisbane  
T: (07) 3014 0633

WA:  
Home Base Expo, 55 Salvado Rd.  
Subiaco, Perth  
T: (08) 9460 0666

Toll Free: 1800 440 714  
www.liftshop.com.au